
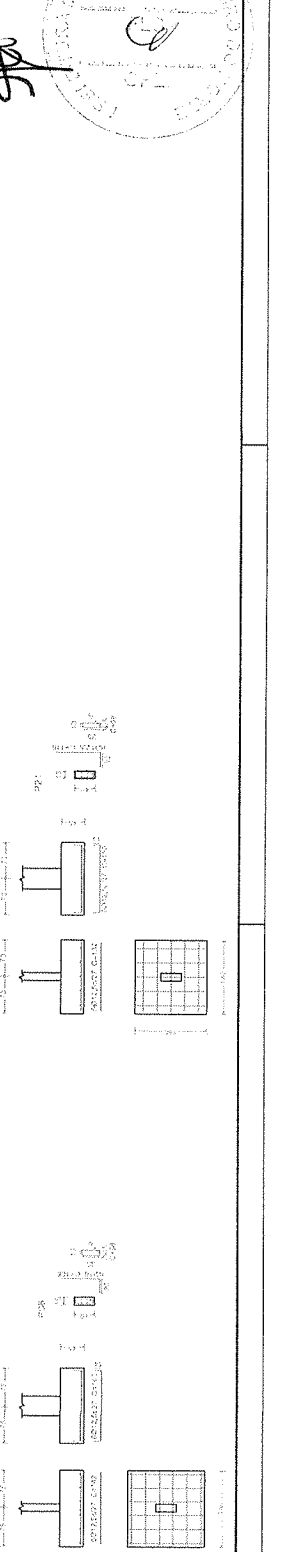
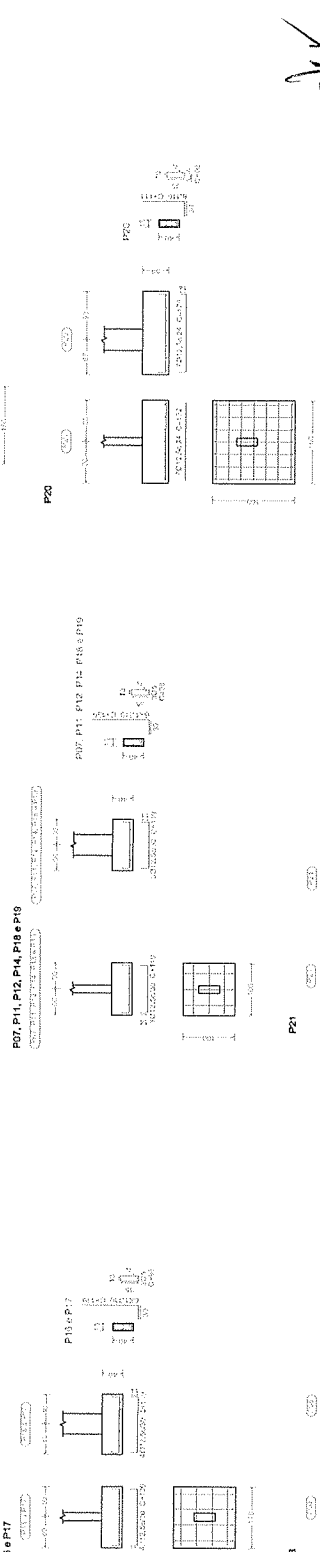
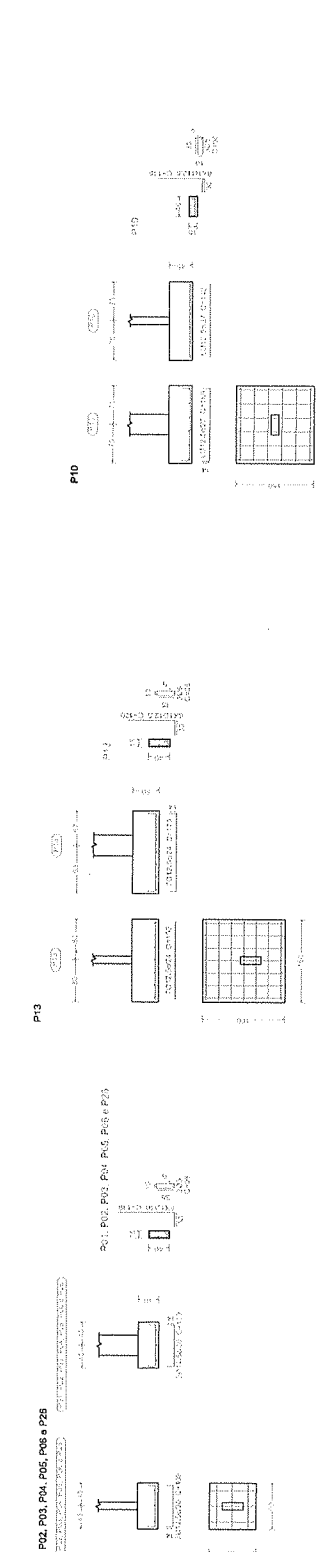


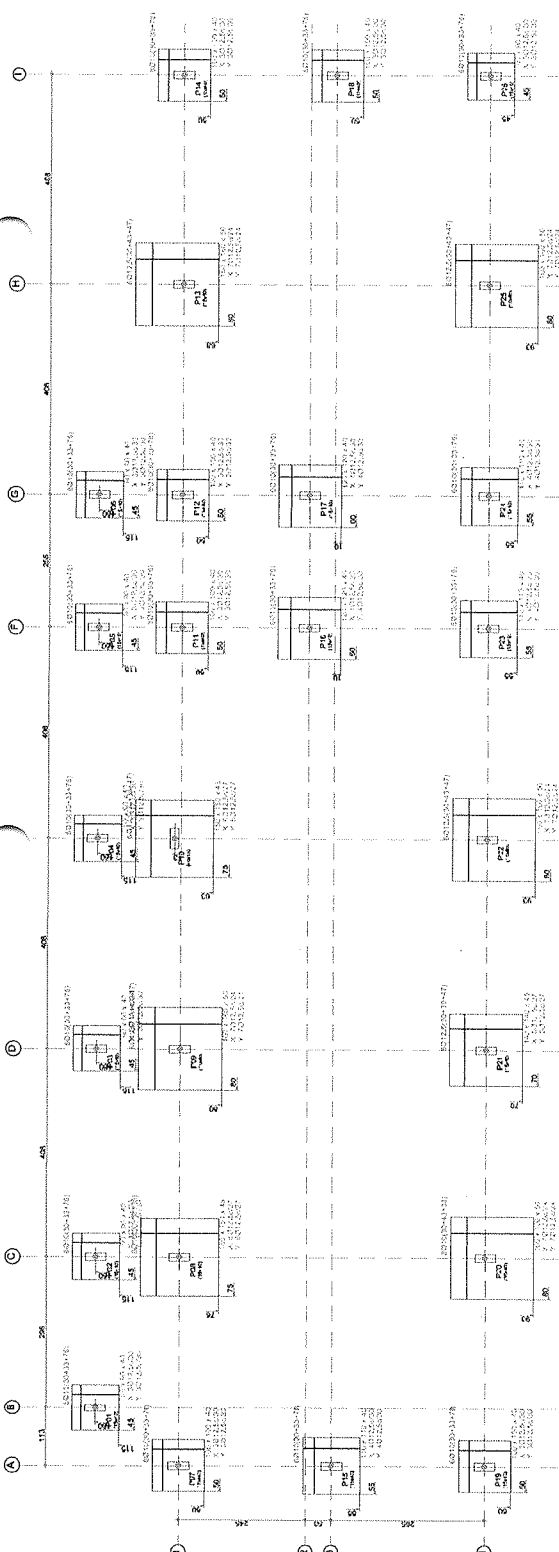















Elemento	Pos. Diám. O.	Especimen (cm)	Comp. Total (kg)	Comp. (kg)		
V1	1	Ø10	2	790	1000	9.2
	2	Ø10	2	1170	2240	13.8
	3	Ø10	2	1170	2240	13.8
	4	Ø10	2	1170	2240	13.8
	5	Ø8	116	78	804	14.2
TOTAL V1			600	1770	55.6	
V2	1	Ø10	2	1440	1800	14.0
	2	Ø10	2	1440	1800	14.0
	3	Ø10	2	1440	1800	14.0
	4	Ø10	2	1440	1800	14.0
	5	Ø8	116	78	804	14.2
TOTAL V2			564	1440	56.2	

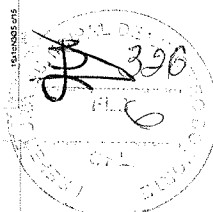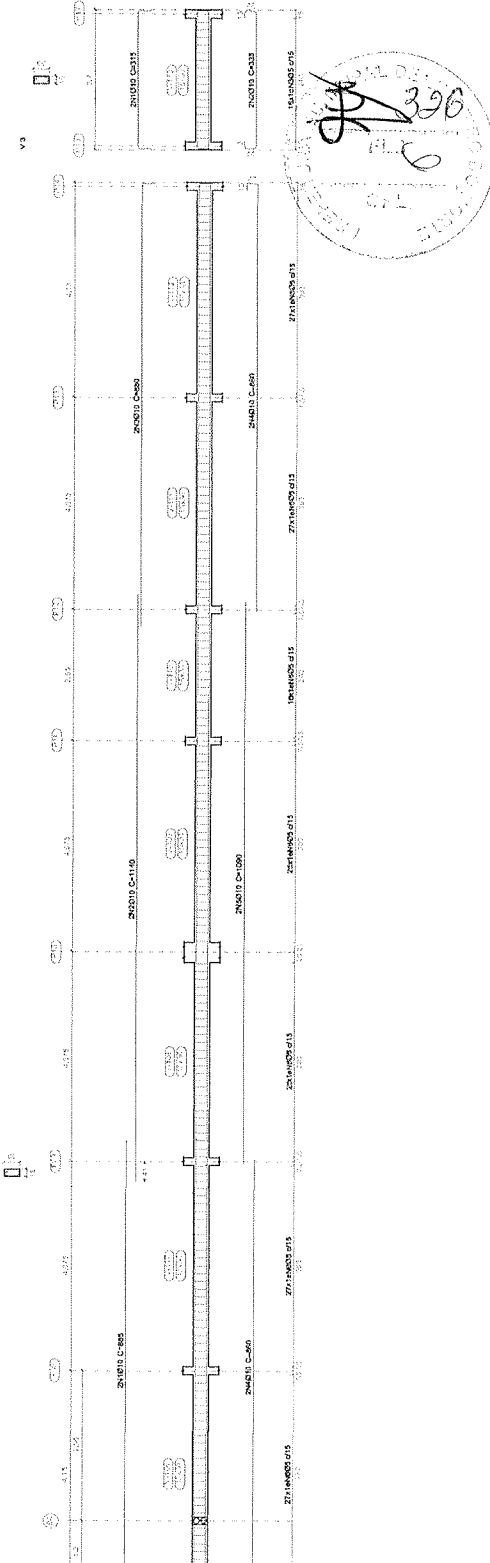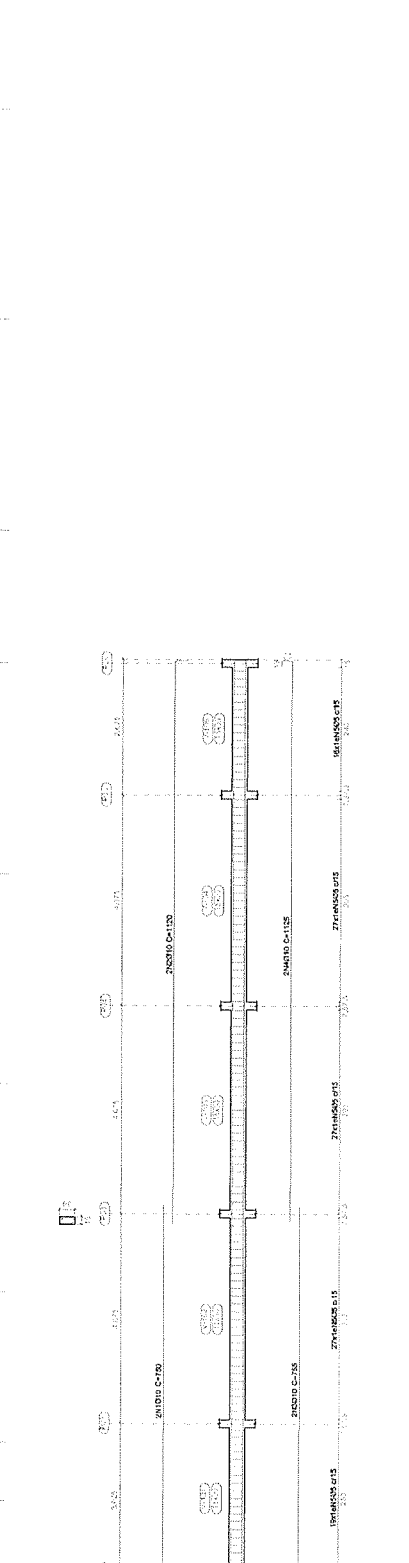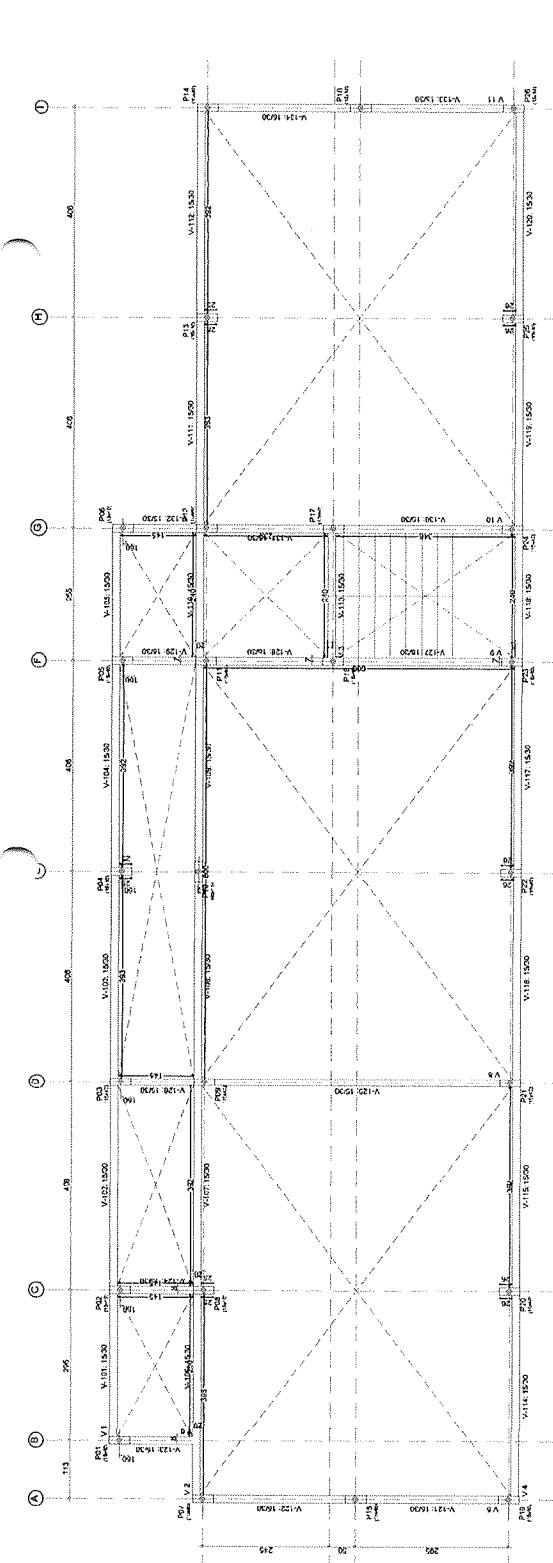




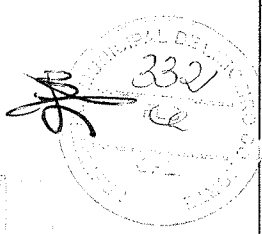
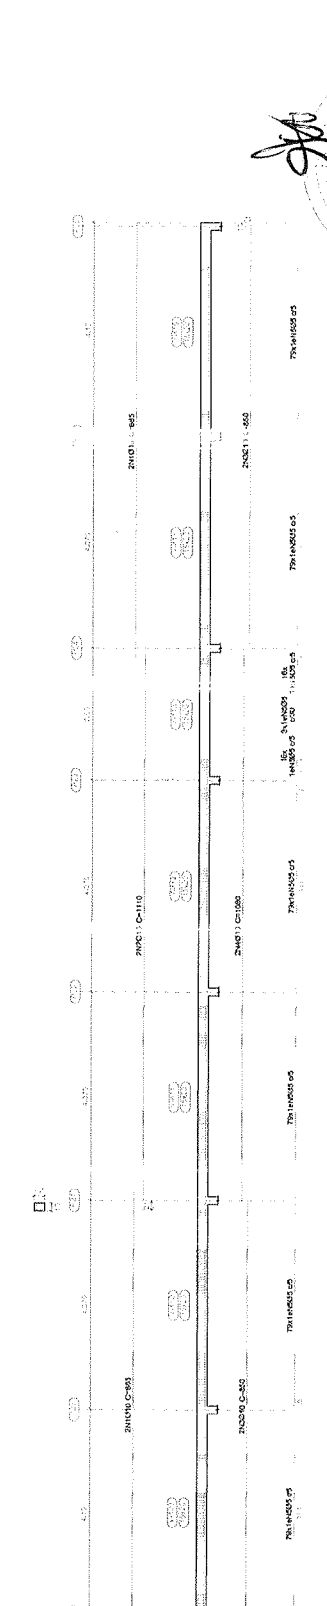
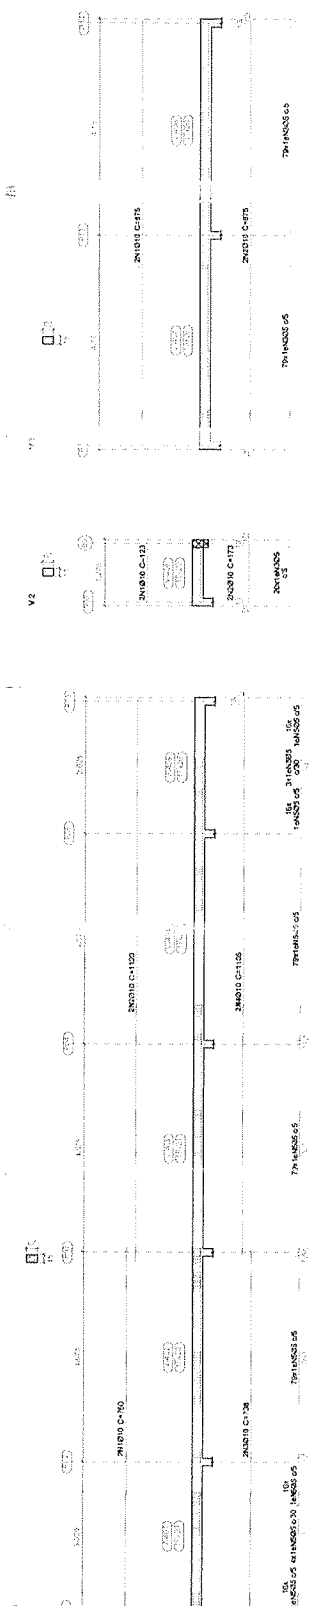
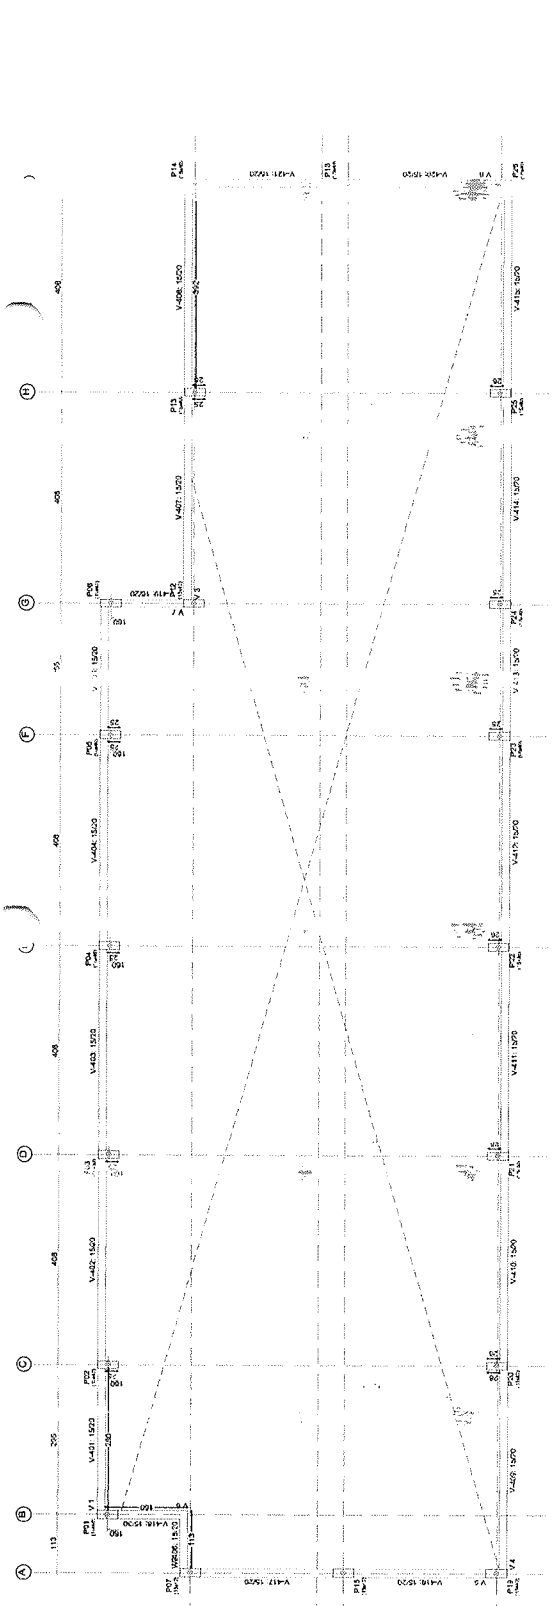







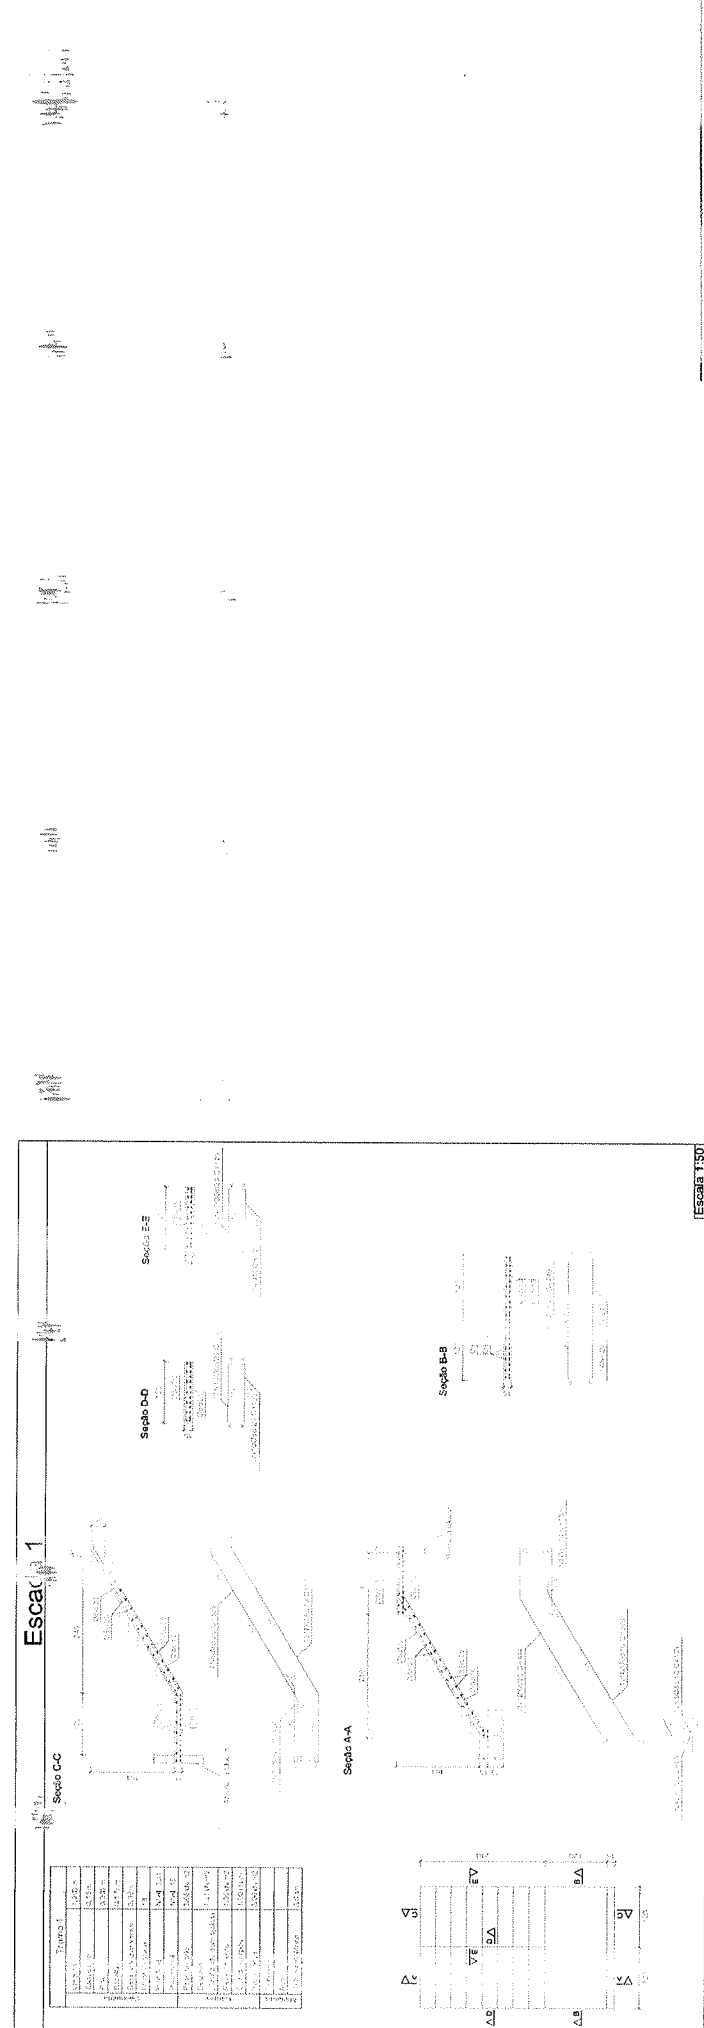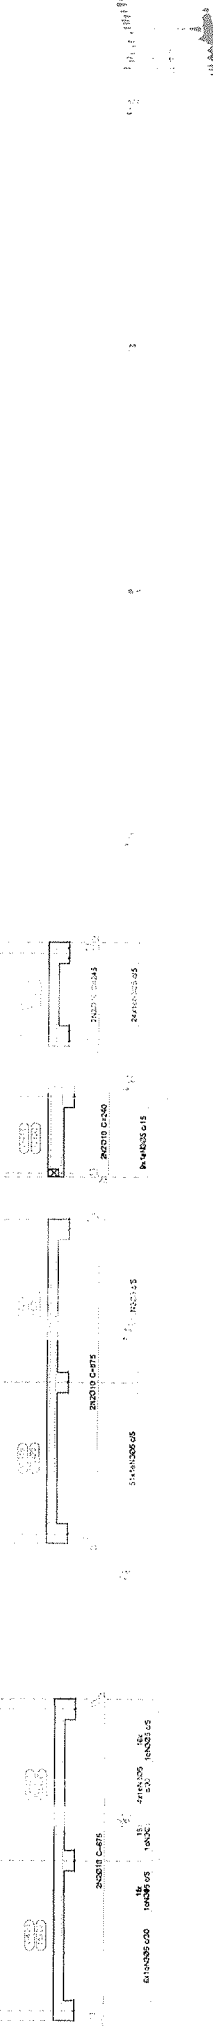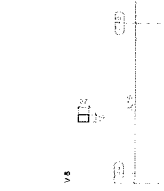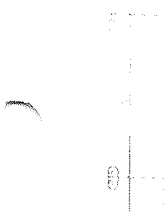

Proj. de Engenharia Civil
 Rua...
 333
 SEPIRE

Proj. de Engenharia Civil
 Rua...
 333
 SEPIRE